

GENERAL NOTES

- 1. All dimensions are in mm
- 2. Foundations details as provided by Engineers
- 3. Architectural drawings to be read in conjunction to structural drawings

PROJECT


PROPOSED CLASSROOMS AND HALL BLOCK TO BE BUILT ON PLOT NO.... BLOCK ...
IN SINDONI AT ARUSHA CITY COUNCIL - ARUSHA REGION

CLIENT

DRAWING TITLE

BASEMENT FLOOR PLAN

DESIGNED BY	DRAWN BY	CHECKED BY	DATE	SCALE	DRAWING NO.
A.M.M +255765831520	A.M.M +255765831520	R.P.K	SEPT 2024	1:100	...

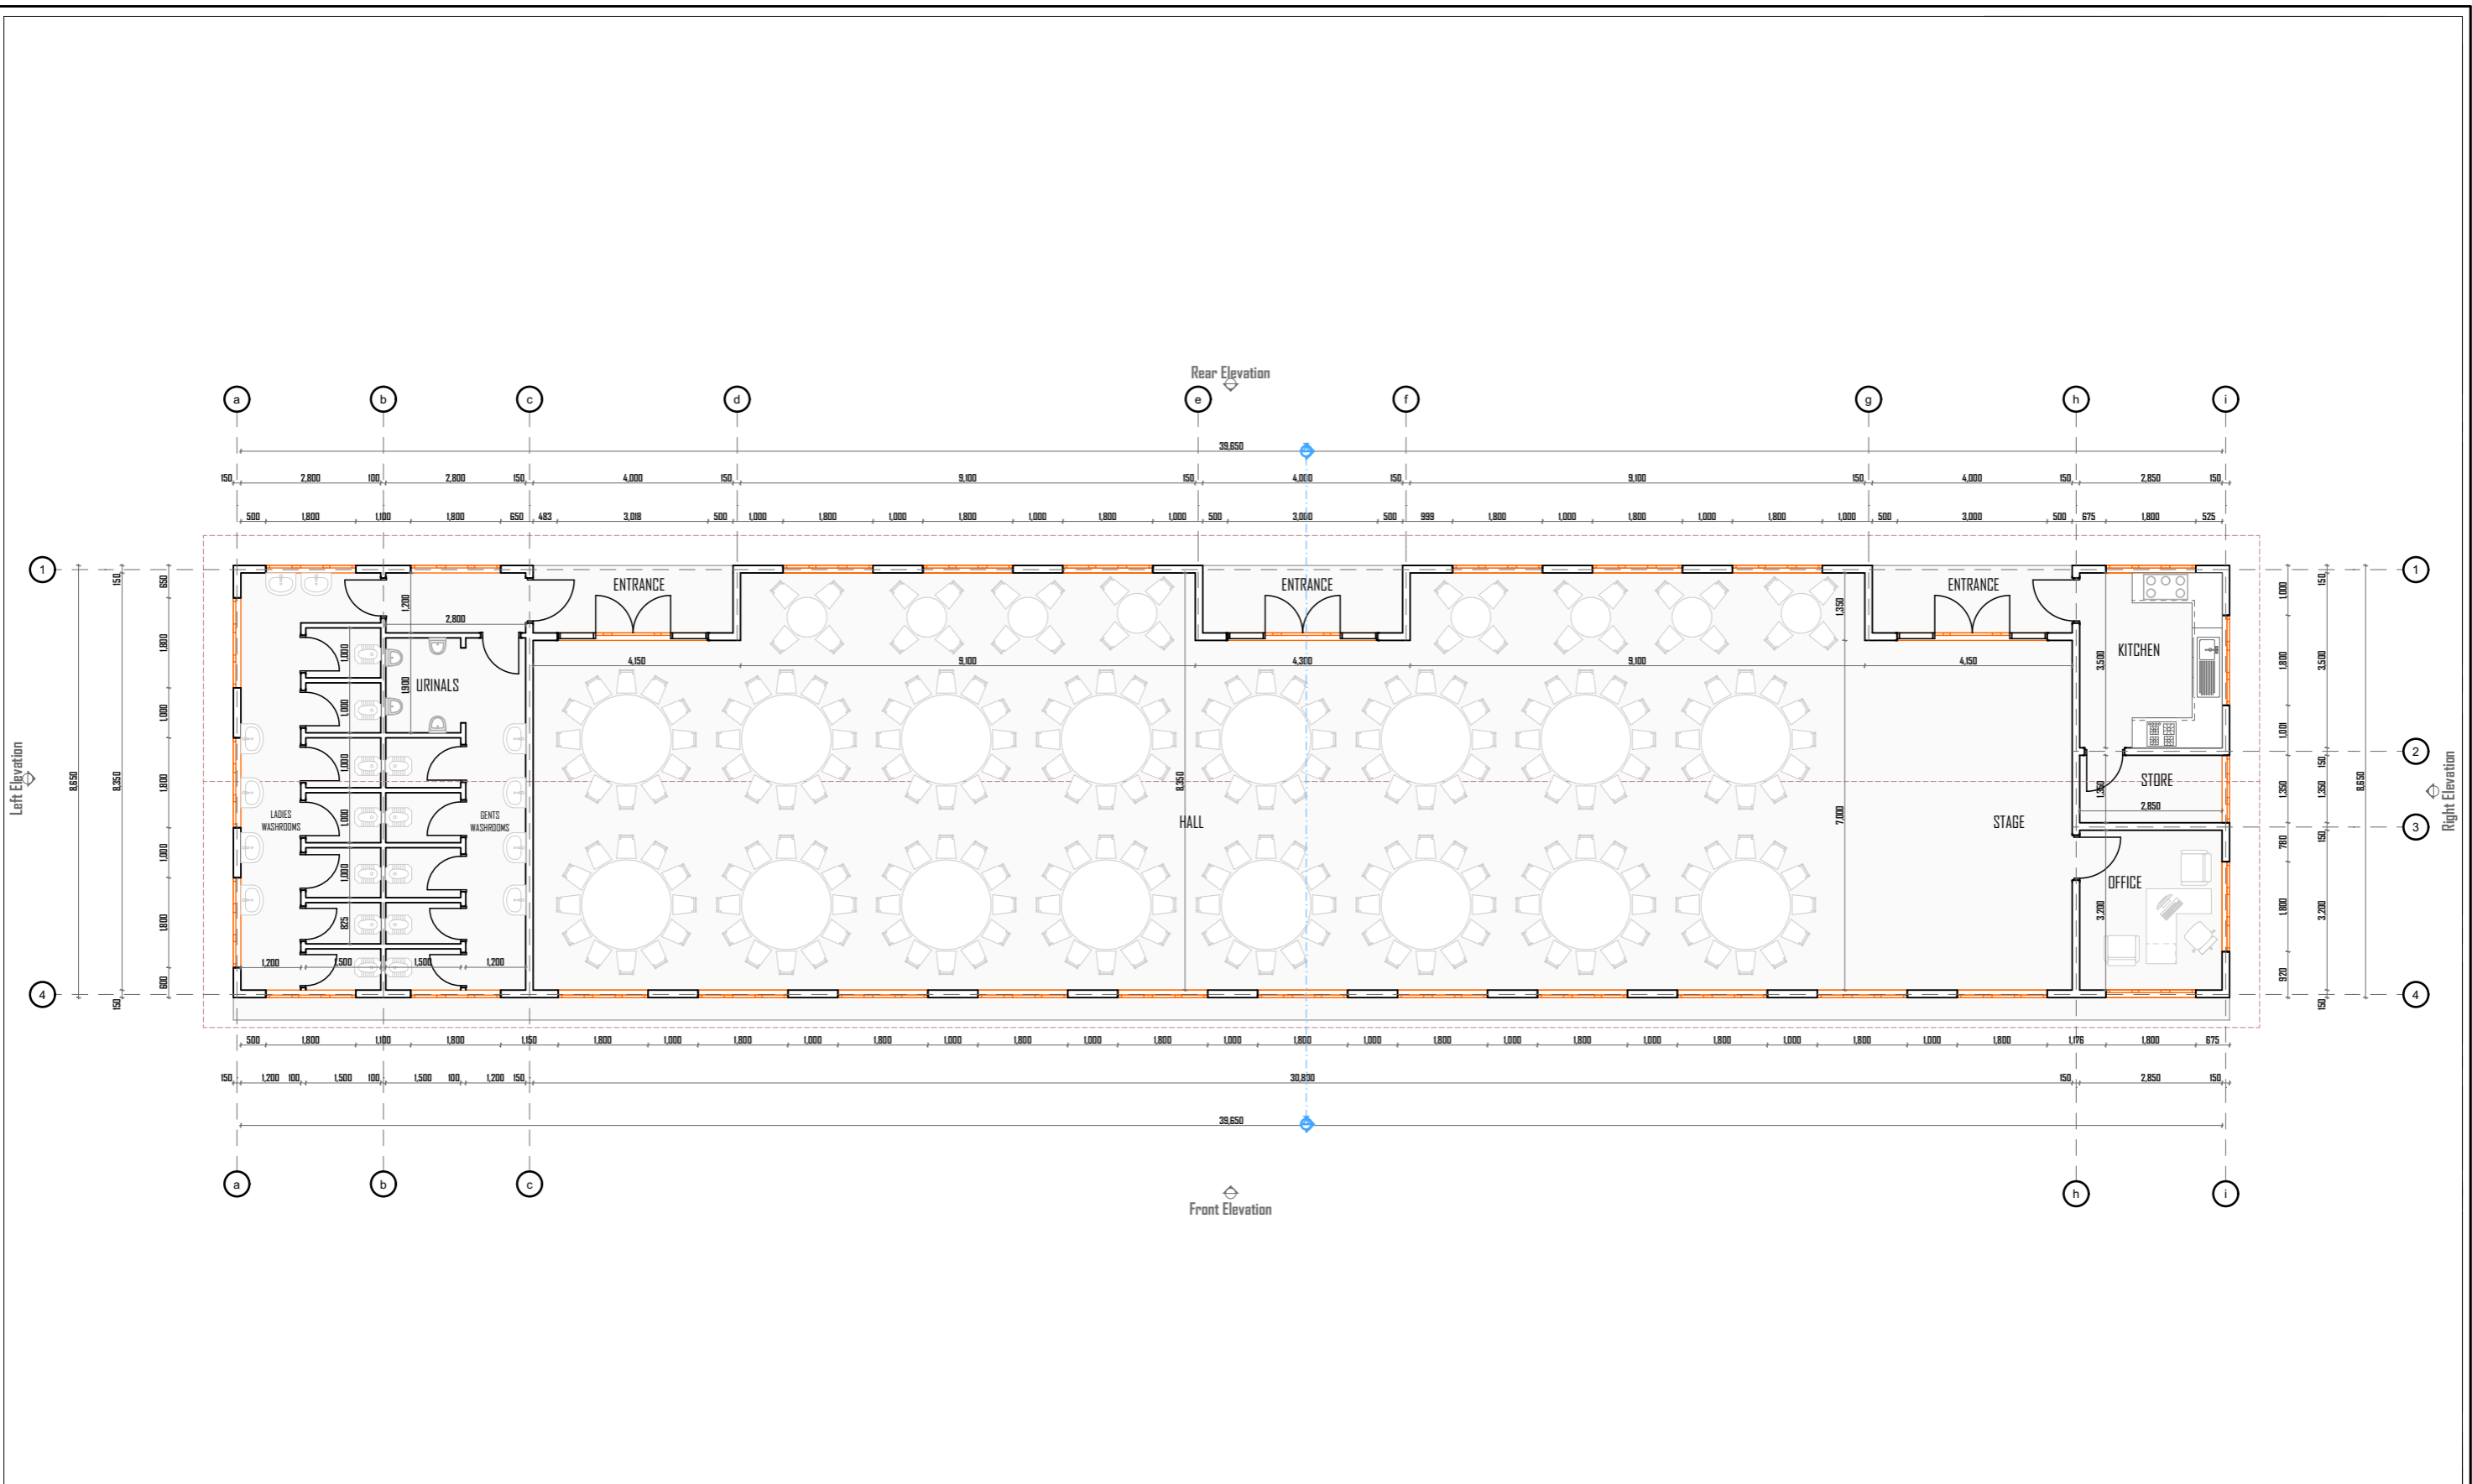

GENERAL NOTES

- 1. All dimensions are in mm
- 2. Foundations details as provided by Engineers
- 3. Architectural drawings to be read in conjunction to structural drawings

PROJECT

PROPOSED CLASSROOMS AND HALL BLOCK TO BE BUILT ON PLOT NO.... BLOCK ...
IN SINDONI AT ARUSHA CITY COUNCIL - ARUSHA REGION

CLIENT

DRAWING TITLE

GROUND FLOOR PLAN

DESIGNED BY	DRAWN BY	CHECKED BY	DATE	SCALE	DRAWING NO.
A.M.M +255765831520	A.M.M +255765831520	R.P.K	SEPT 2024	1:100	...



FRONT SIDE ELEVATION



REAR SIDE ELEVATION

GENERAL NOTES

1. All dimensions are in mm
2. Foundations details as provided by Engineers
3. Architectural drawings to be read in conjunction to structural drawings

PROJECT

PROPOSED CLASSROOMS AND HALL BLOCK TO BE BUILT ON PLOT NO.... BLOCK ...
IN SINONI AT ARUSHA CITY COUNCIL - ARUSHA REGION

CLIENT


DRAWING TITLE

ELEVATIONS

DESIGNED BY	DRAWN BY	CHECKED BY	DATE	SCALE	DRAWING NO.
A.M.M +255765831520	A.M.M +255765831520	R.P.K	SEPT 2024	1:100	...



RIGHT SIDE ELEVATION

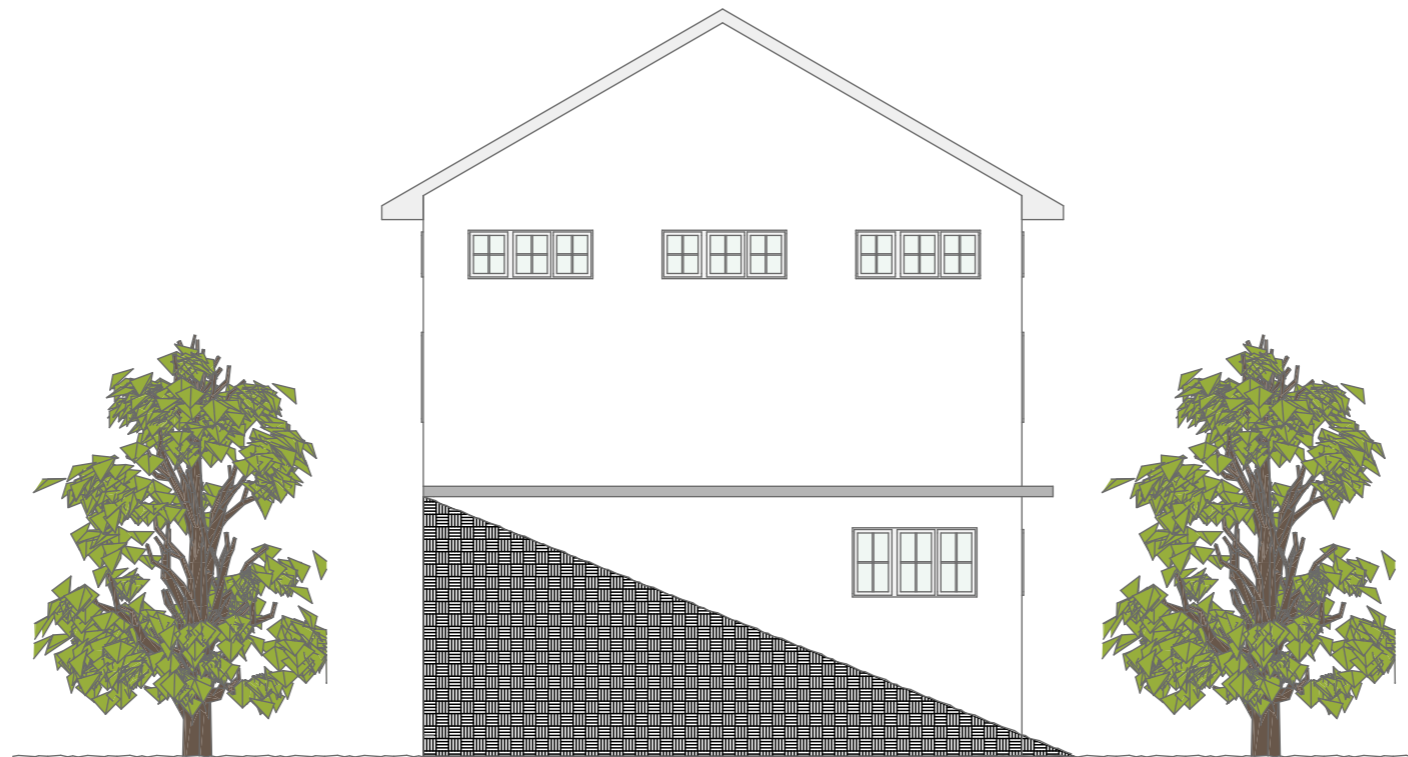

LEFT SIDE ELEVATION

GENERAL NOTES

1. All dimensions are in mm
2. Foundations details as provided by Engineers
3. Architectural drawings to be read in conjunction to structural drawings

PROJECT


PROPOSED CLASSROOMS AND HALL BLOCK TO BE BUILT ON PLOT NO.... BLOCK ...
IN SINONI AT ARUSHA CITY COUNCIL - ARUSHA REGION

CLIENT

DRAWING TITLE

ELEVATIONS

DESIGNED BY	DRAWN BY	CHECKED BY	DATE	SCALE	DRAWING NO.
A.M.M +255765831520	A.M.M +255765831520	R.P.K	SEPT 2024	1:100

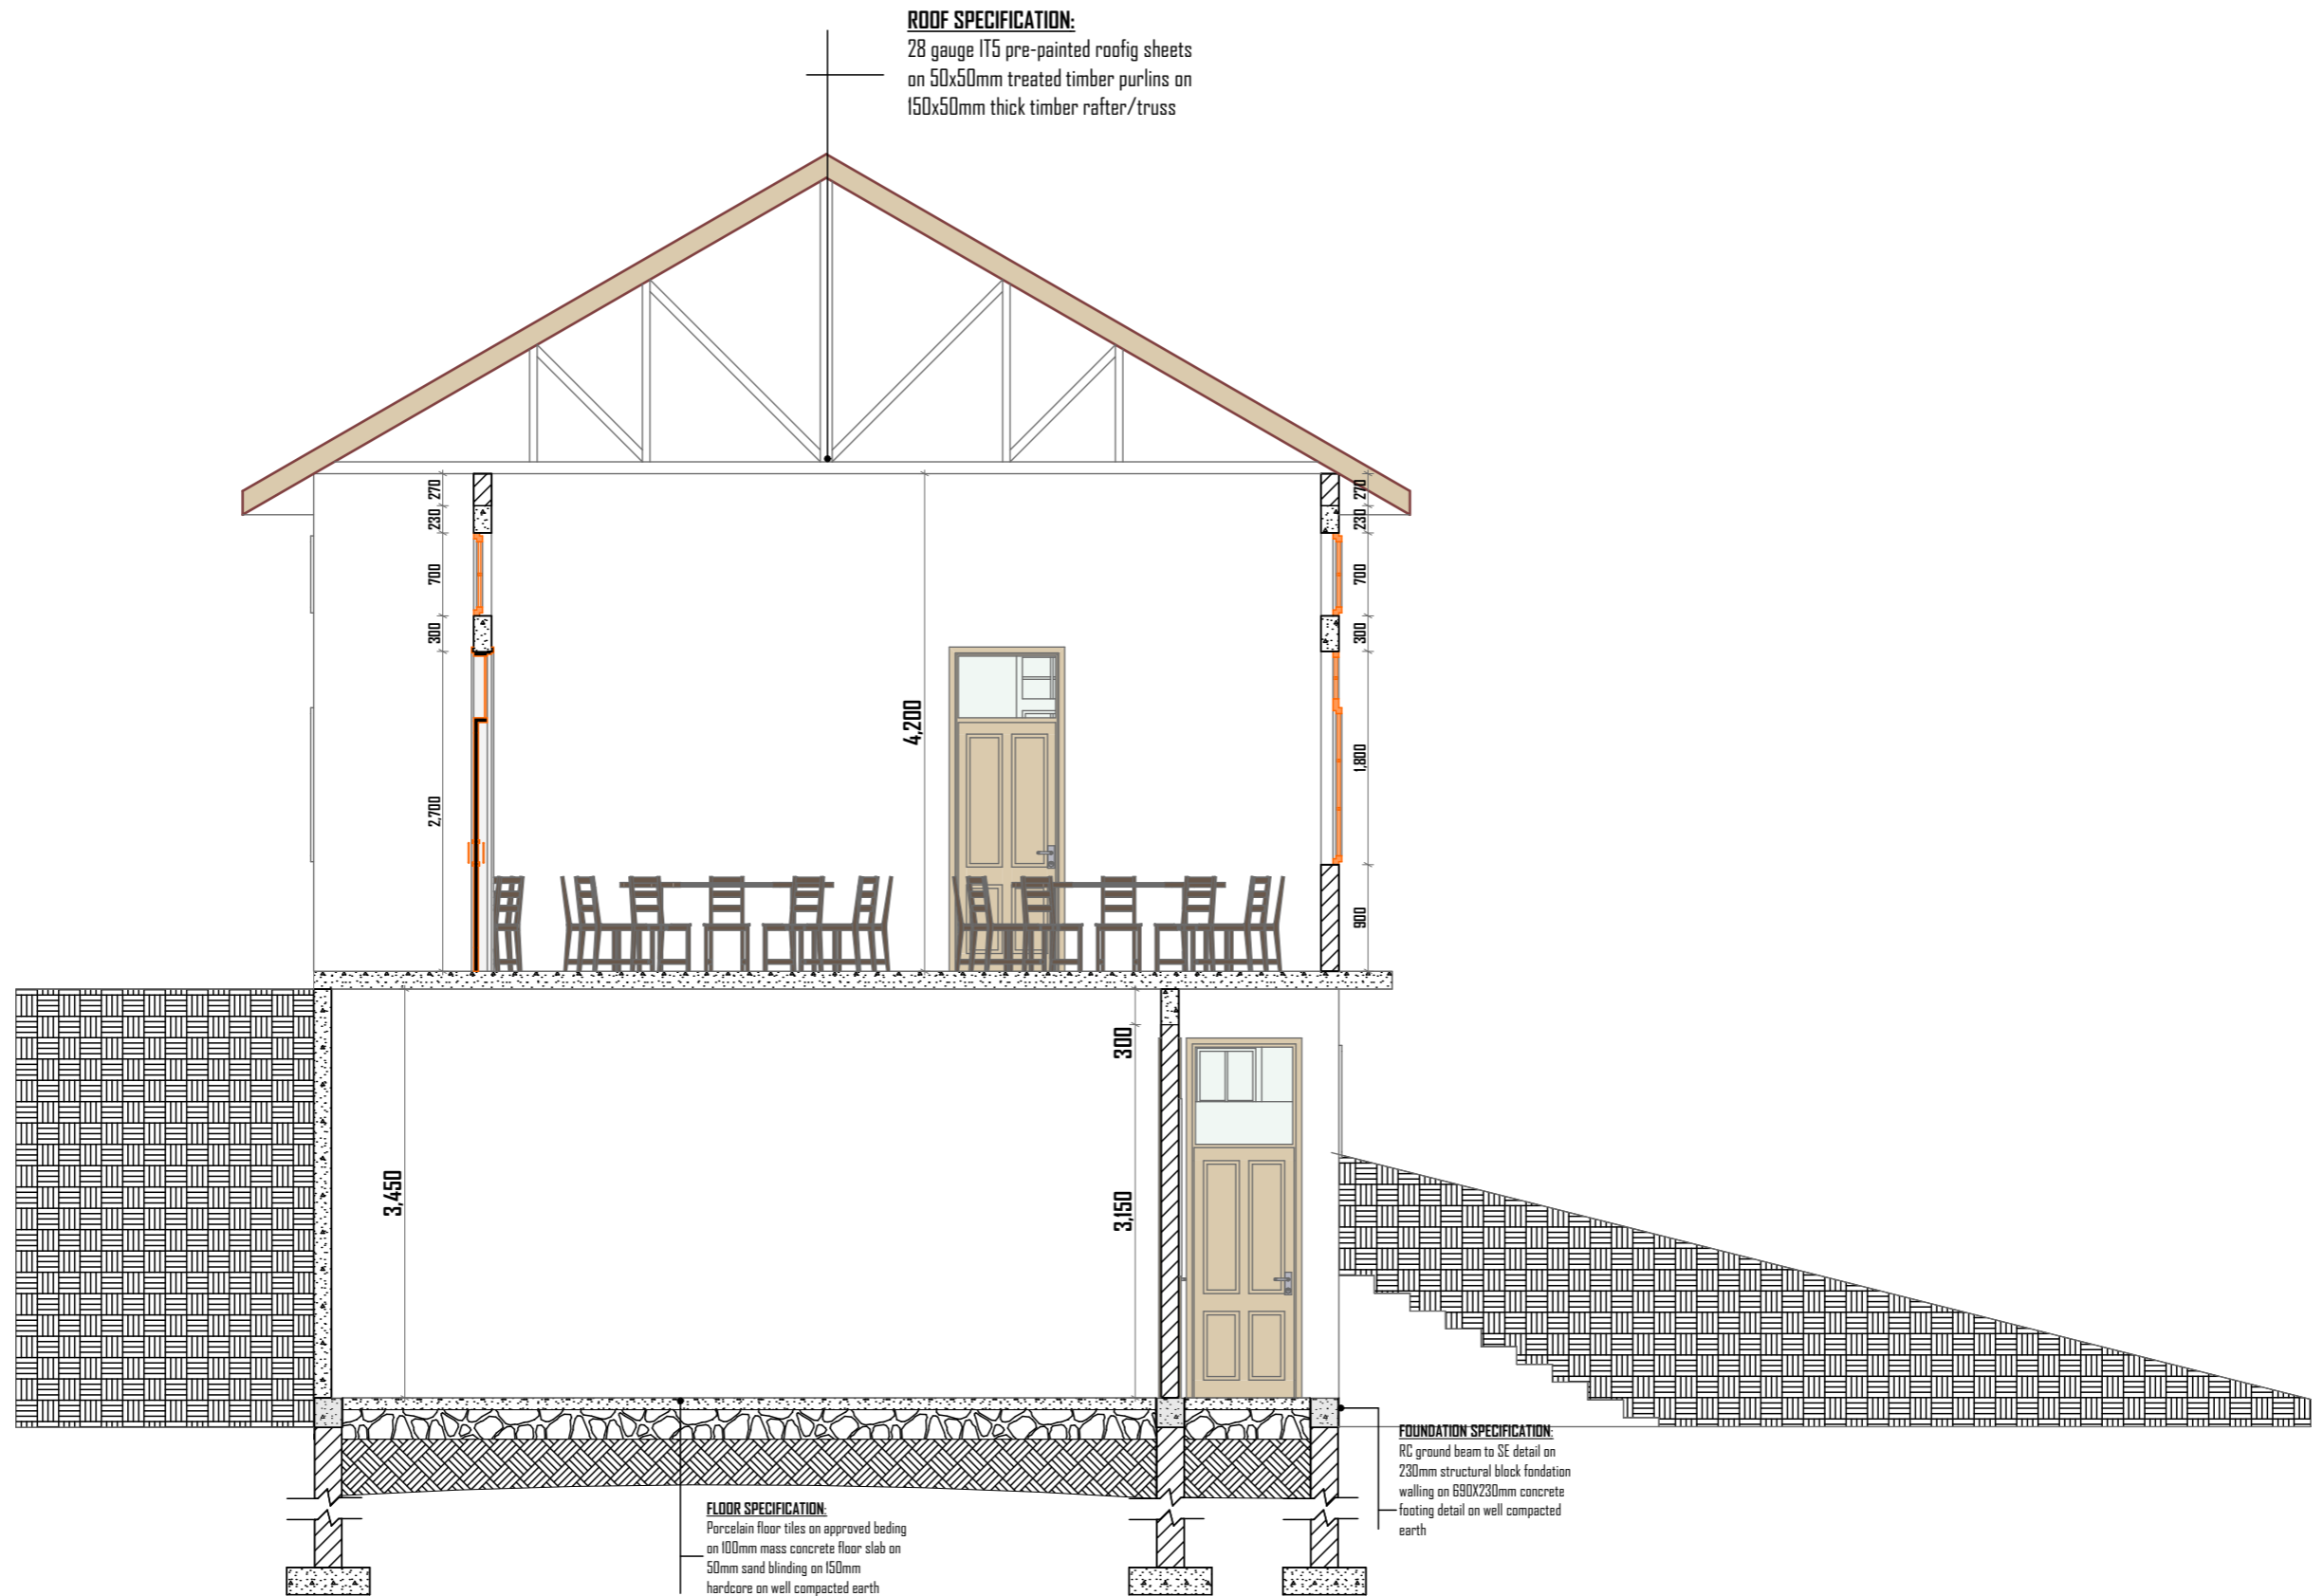

GENERAL NOTES

- 1. All dimensions are in mm
- 2. Foundations details as provided by Engineers
- 3. Architectural drawings to be read in conjunction to structural drawings

PROJECT


PROPOSED CLASSROOMS AND HALL BLOCK TO BE BUILT ON PLOT NO.... BLOCK ...
IN SINONI AT ARUSHA CITY COUNCIL - ARUSHA REGION

CLIENT

DRAWING TITLE

SECTION

DESIGNED BY	DRAWN BY	CHECKED BY	DATE	SCALE	DRAWING NO.
A.M.M +255765831520	A.M.M +255765831520	R.P.K	SEPT 2024	1:100	...

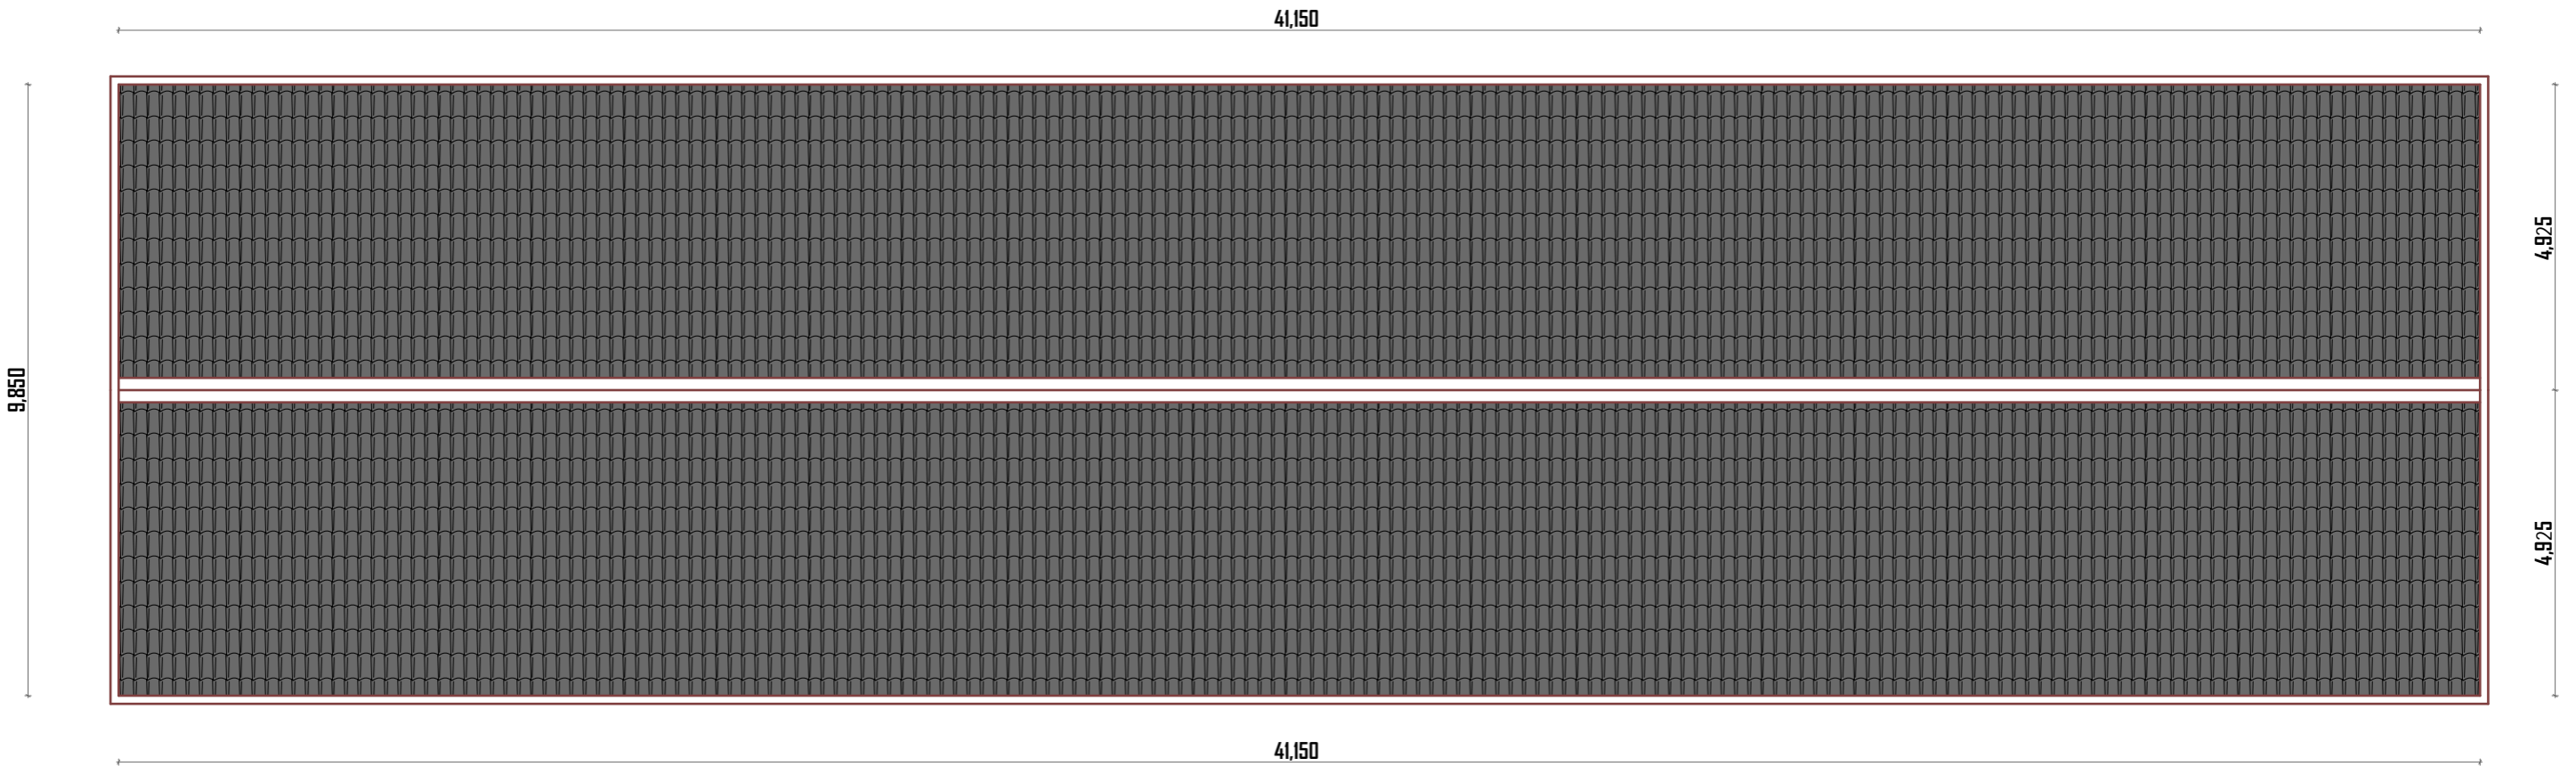

GENERAL NOTES

- 1. All dimensions are in mm
- 2. Foundations details as provided by Engineers
- 3. Architectural drawings to be read in conjunction to structural drawings

PROJECT

PROPOSED CLASSROOM AND HALL BLOCK TO BE BUILT ON PLOT NO.... BLOCK ...
IN SINDONI AT ARUSHA CITY COUNCIL- ARUSHA REGION

CLIENT

DRAWING TITLE

ROOF PLAN

DESIGNED BY	DRAWN BY	CHECKED BY	DATE	SCALE	DRAWING NO.
A.M.M +255765831520	A.M.M +255765831520	R.P.K	SEPT 2024	1:100	...